

LEGEND

Proposed Motorcycle Parking



Number of Spaces = X SPACES

Existing Motorcycle Parking = 35



Number of Spaces = X SPACES

Proposed Bike Storage



Type of Rack = RACK X


Number of Spaces = X SPACES

Existing Bike Storage = 251



Type of Rack = RACK X

Number of Spaces = X SPACES

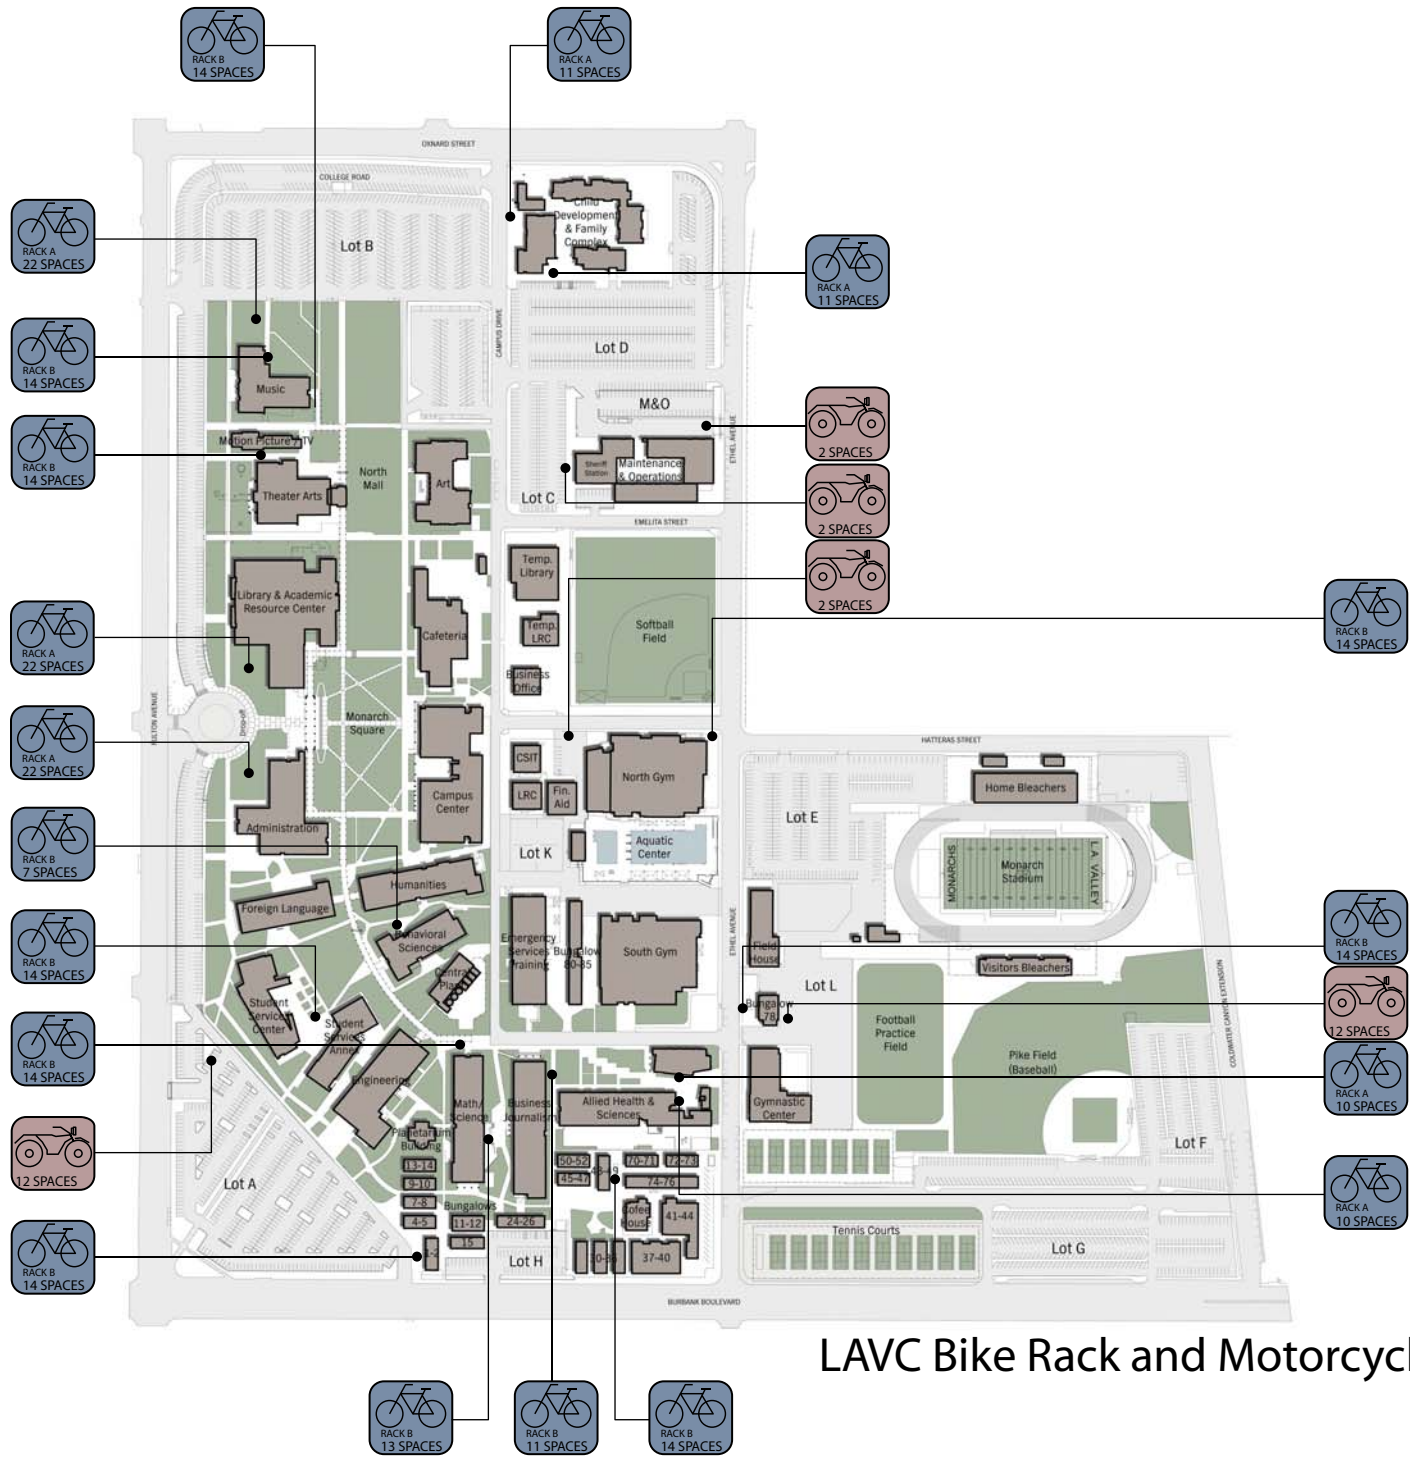

RACK A



RACK B

LAVC Bike Rack and Motorcycle Parking Survey - Existing
 Steinberg Architects
 February 9, 2012 - DRAFT

LEGEND

Proposed Motorcycle Parking = 26



Number of Spaces

Existing Motorcycle Parking = 35



Number of Spaces

Proposed Bike Storage = 90



Type of Rack

Number of Spaces


Existing Bike Storage = 251



Type of Rack

Number of Spaces

Total capacity at 2015
Bike Storage = 341
Motorcycle Parking = 61

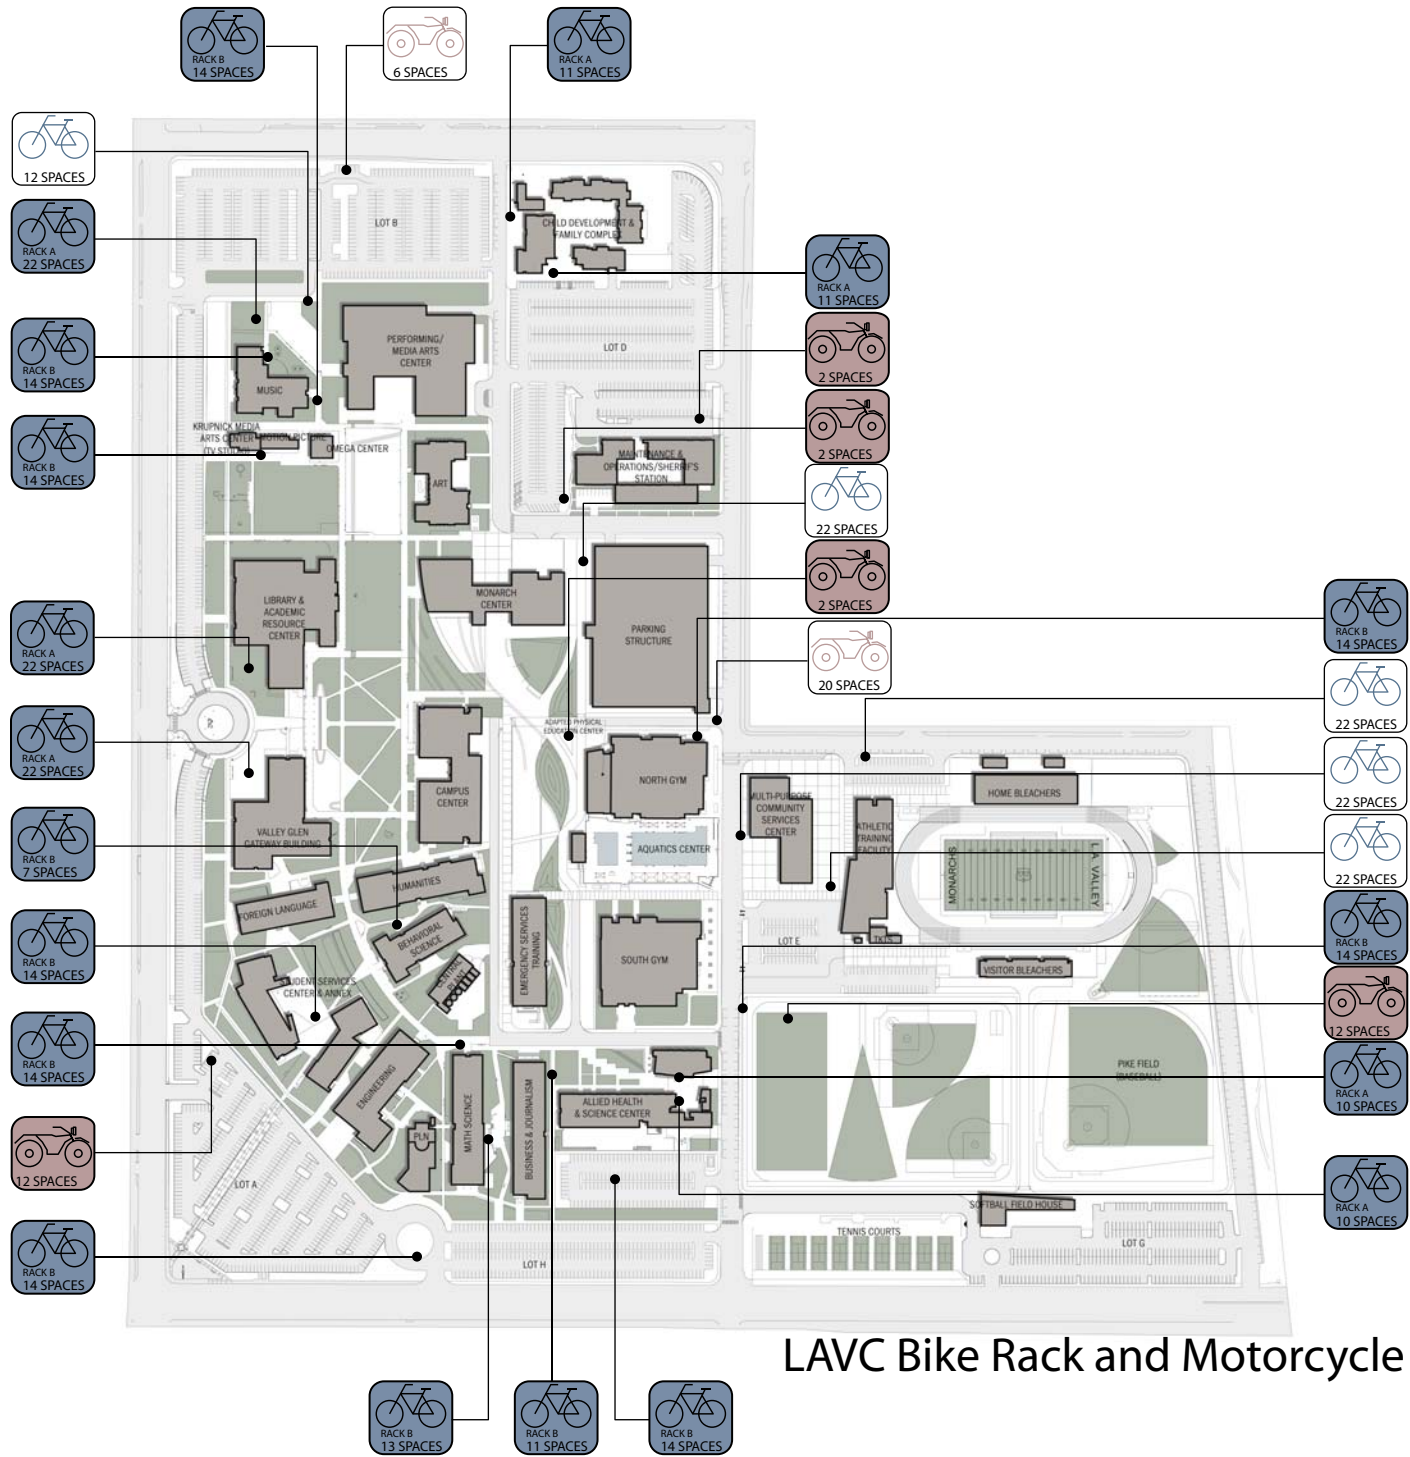

LAVC Bike Rack and Motorcycle Parking Survey - Proposed

Steinberg Architects

February 9, 2012 - DRAFT